


1345 05/13/11 P:\2011\11-1217\MK Aramark - Corban University\01 Drawings\CAD\11-1117\E3.dwg oTB11-1217\211-1217\F1 thinn <<HALF SCALE>> [3rd Floor Large Format: BM.pc3 KIP-HDI-HCTB 0.0.0.0] 2x7

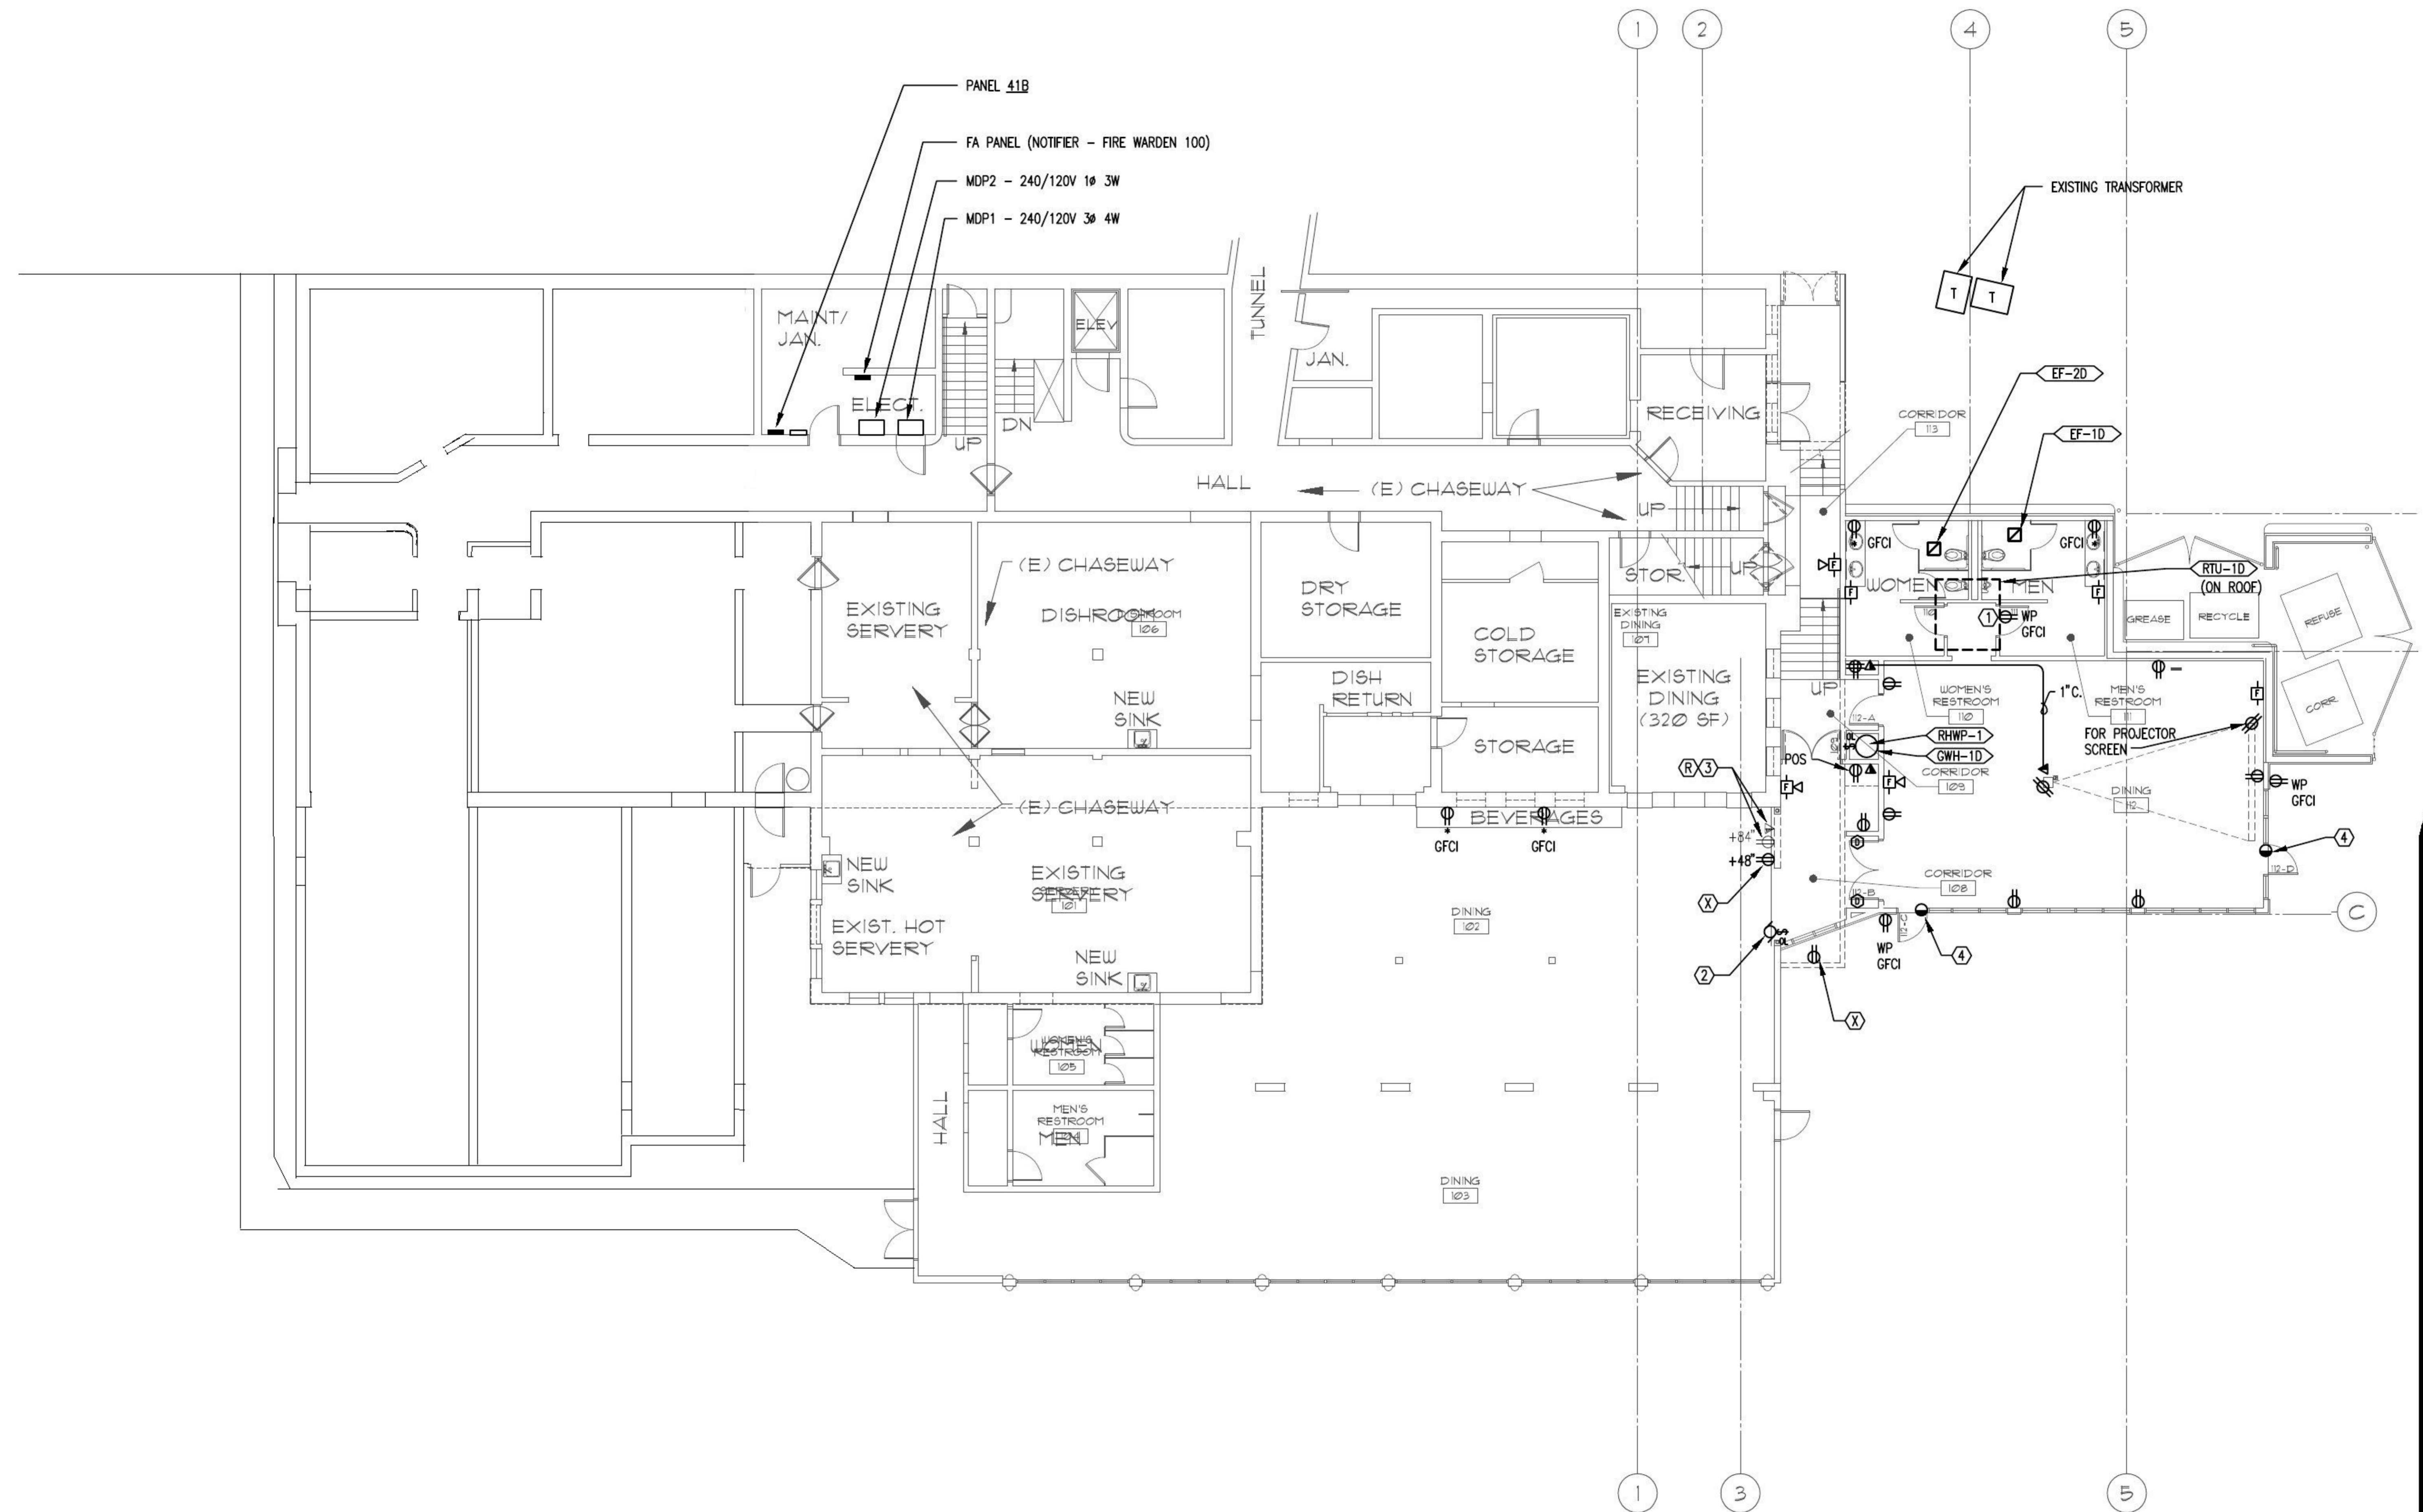

1 BASEMENT REMODEL FLOOR PLAN - POWER AND SIGNAL
SCALE: 1/8" = 1'-0"



PRELIMINARY
NOT FOR CONSTRUCTION

In the event conflicts are discovered between the original signed and sealed document prepared by the Architect and/or their Consultant, and any copy of the document transmitted by mail, fax, electronically or otherwise, the original signed and sealed document shall govern.

JOB NO. 2011.0014
DATE 2011
DRAWN TCN
REVISIONS

ARBUCKLE COSTIC ARCHITECTS, INC.
363 STATE STREET
SALEM, OR 97301-3533
T: 503.581.4114
F: 503.581.3455
www.arbucklecostic.com

CORBAN UNIVERSITY DINING HALL ADDITION
INTERIOR REMODEL
5000 DEER PARK DRIVE SE
SALEM, OREGON
SHEET